



Planta de Cobertura

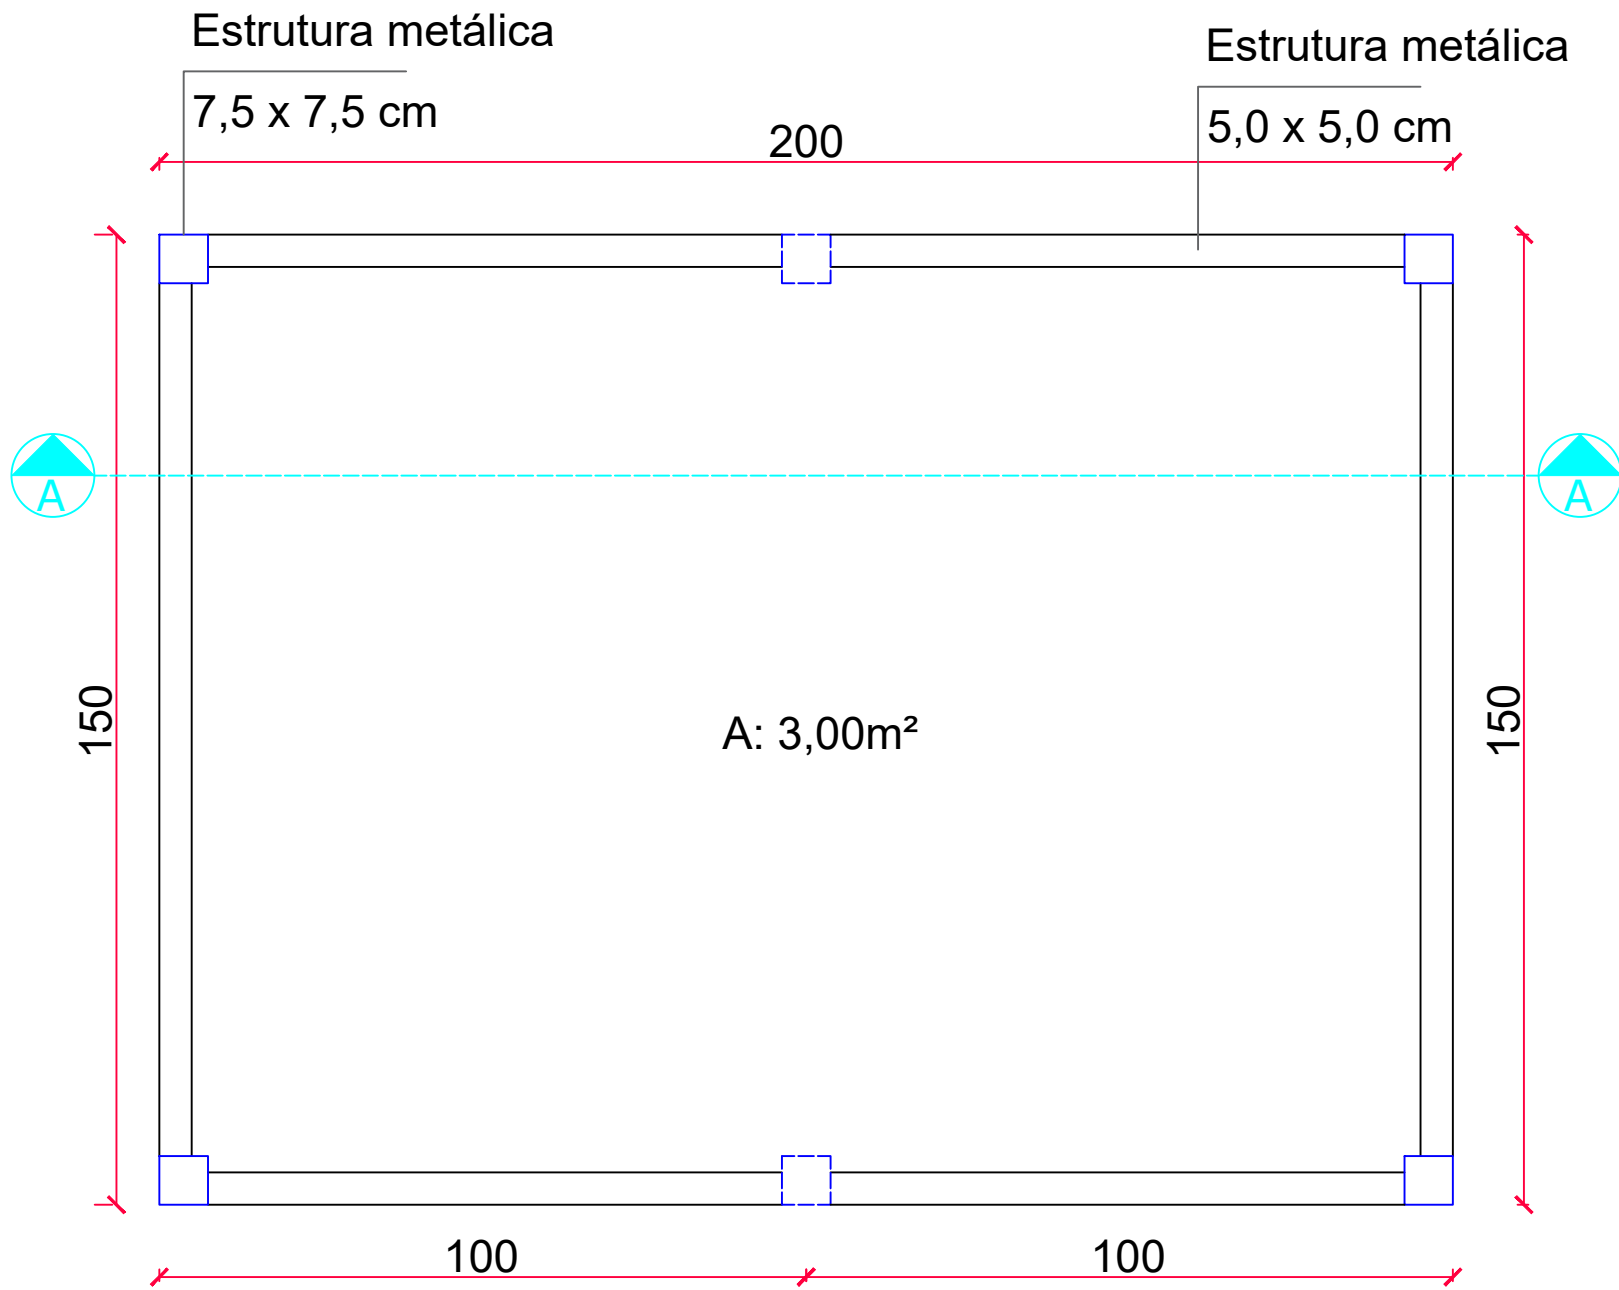


Planta Baixa

Legenda

- Pilar que morre
- Pilar que passa

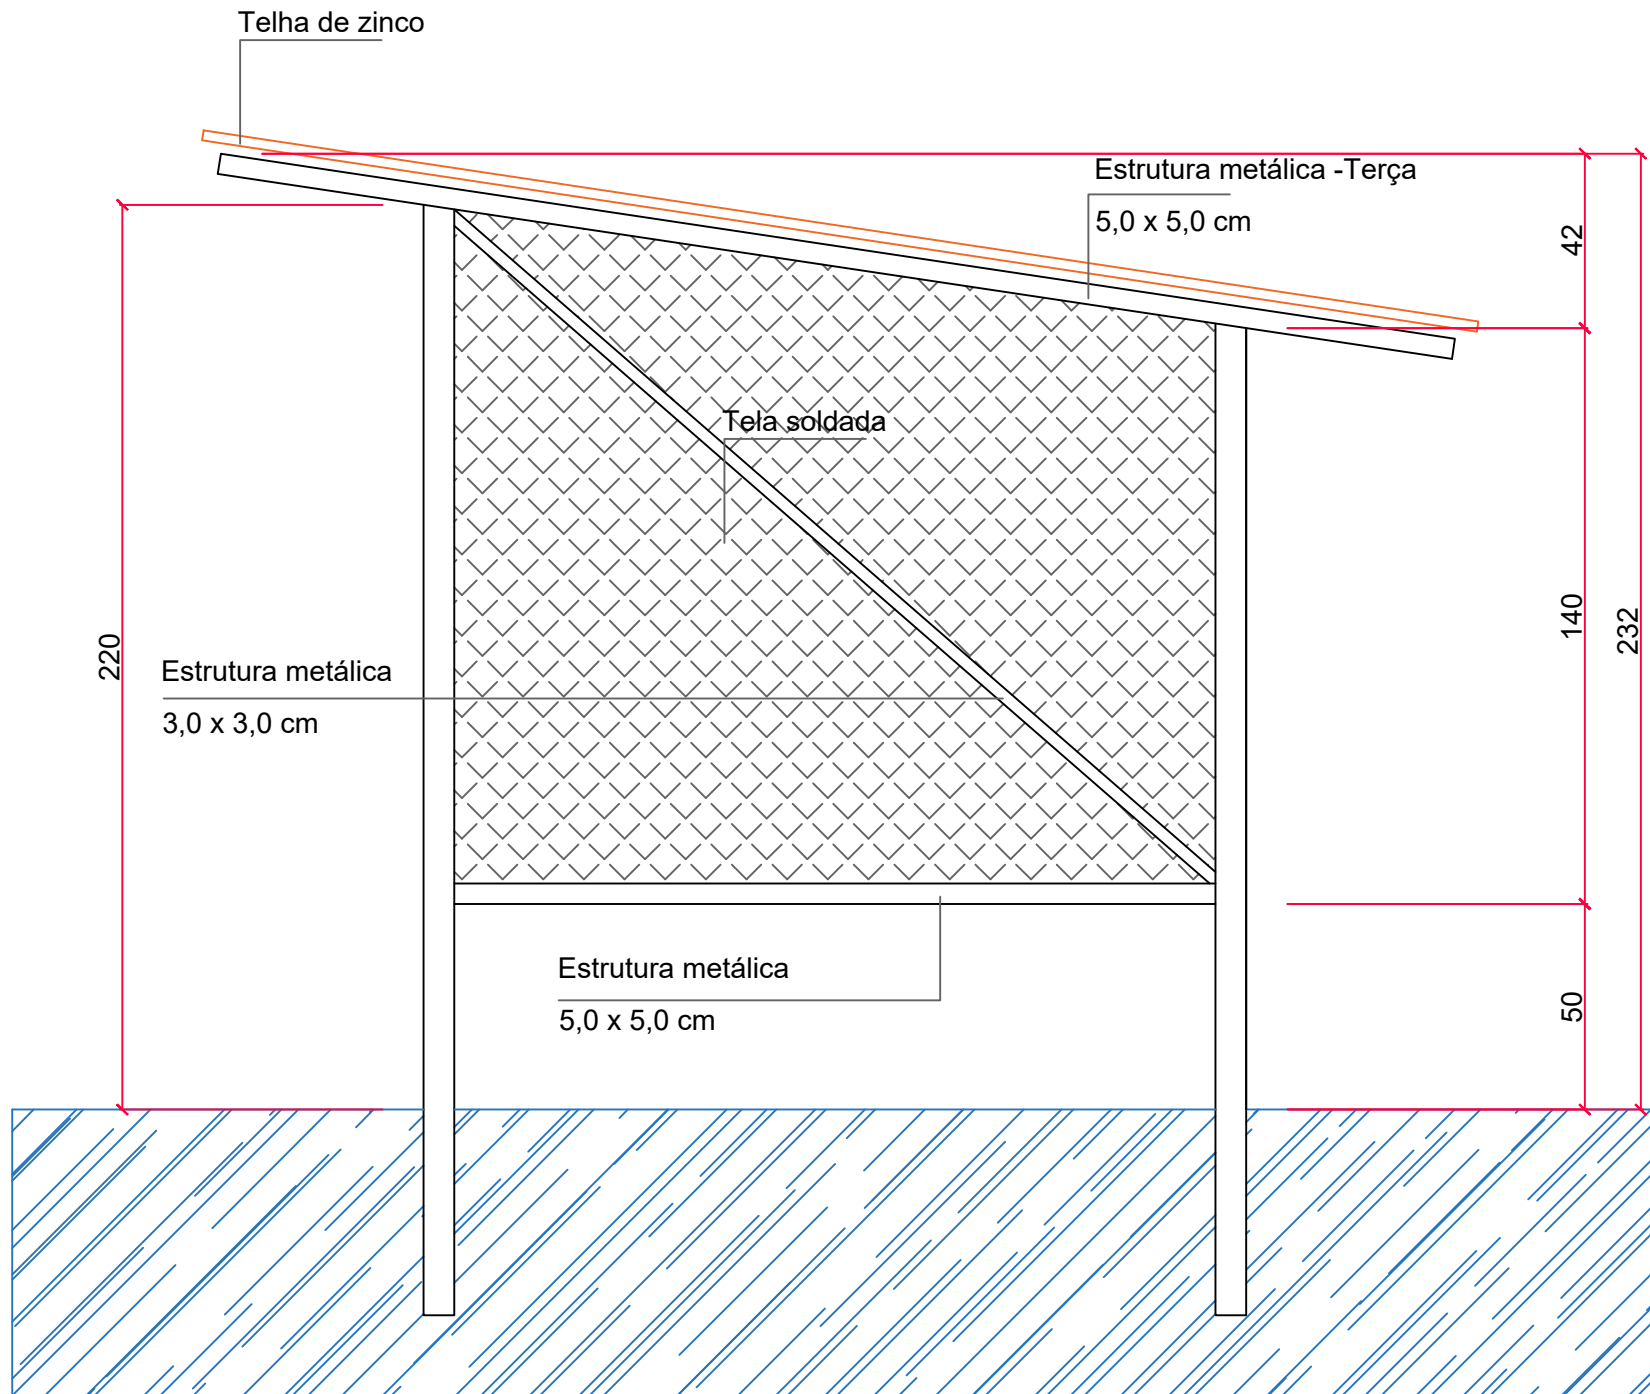

Corte Longitudinal AA

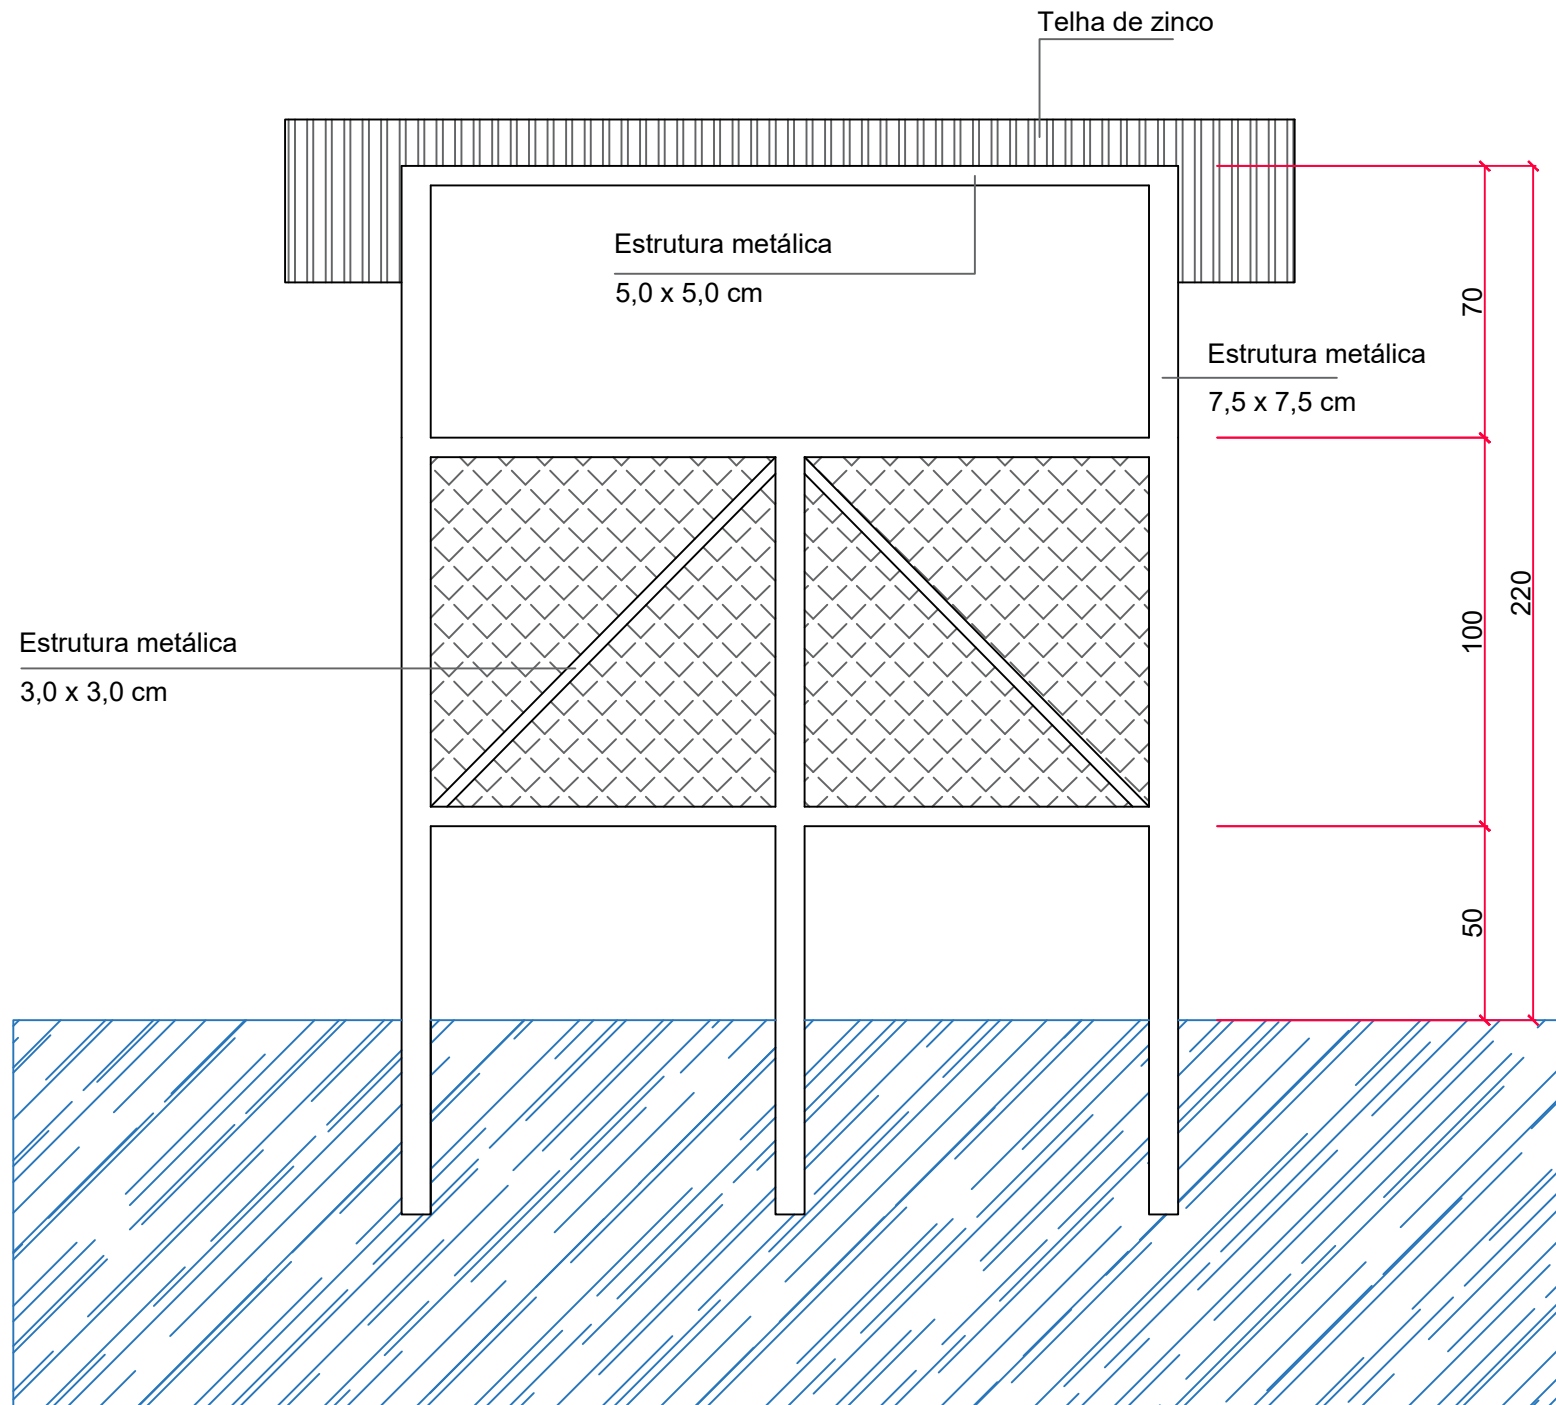

Vista frontal